


SUBDISION PLAT OF Toro Creek Ranch Phase 1

A SUBDIVISION CONTAINING 497.01 ACRES OF LAND, MORE OR LESS, OUT OF "SAN DIEGO DE ABAJO" JULIAN & VENTURA GRANT, ABSTRACT NO. 155, IN DUVAL COUNTY, TEXAS, LOCATED NORTH OF THE CITY OF SAN DIEGO, DUVAL COUNTY, TEXAS, AND BEING A PORTION OF THAT LAND CALLED "2216.0 ACRES" AND DESCRIBED IN A DEED TO RANCH ENTERPRISES, LTD. FILED OF RECORD IN VOLUME 508, PAGE 414 OF THE OFFICIAL RECORDS OF DUVAL COUNTY, TEXAS, AND IN VOLUME 1084, PAGE 837 OF THE OFFICIAL PUBLIC RECORDS OF JIM WELLS COUNTY, TEXAS.

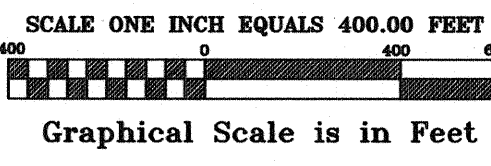

BEARING NOTATION
BASIS OF BEARINGS WERE DERIVED FROM TRUE NORTH OBSERVATIONS USING G.P.S. (TRIMBLE) R.T.K. SYSTEM ON AUGUST 12, 2009.

LEGEND	
○	Iron Stake set with cap marked "4394"
●	Iron Stake found
●	Fence Corner Post
—x—x—	Fence Line
—	Overhead Power Line
▨	Approximate boundary of special flood hazard area as shown from FEMA flood maps



SEWAGE AND WASTE FACILITIES
All sewage and waste facilities existing or to be installed or constructed within the subdivision shall comply with all applicable laws, rules, regulations, Court provisions and requirements as presently exist or as may hereafter be adopted. Prior to the installation of any septic system a permit must be obtained from Duval County.

ROADS AND STREETS
DUVAL COUNTY NOT TO MAINTAIN SUBDIVISION ROADS: The roads, streets, alleys, ditches, bridges, culverts or any other such facilities within this subdivision may be dedicated to the use of the owners of the land in TORO CREEK RANCH but shall not be dedicated to public use.

Duval County shall never be obliged or obligated in any way to construct roads, streets, alleys, ditches, bridges, culverts or any other such facility within the subdivision, or to maintain or repair the same, nor shall Duval County ever be obliged or obligated to construct, maintain or repair any non-County roads which provide access to the subdivision.

The approval of Duval County regarding the filing of TORO CREEK RANCH subdivision, shown and platted hereon, shall not be construed as acceptance of any obligation whatever on the part of Duval County for the maintenance or repair of roads or streets or other such facilities within this subdivision, whether by implication or otherwise. And purchasers of tracts of land within any such subdivision shall be deemed to have had actual notice of this provision prior to purchase.

- ROAD AND EASEMENT NOTATIONS:**
- All roads having center lines shown as boundary lines between tracts are private road easements with a right-of-way width of sixty (60.00) feet, except as otherwise noted. Owners of the tracts adjoining said roads own property to the centerline of said roads and must reserve a thirty (30.00) foot wide strip from the center line of the road easement for the benefit of the land owners in this subdivision and Developer, its successors and assigns, for road purposes.
 - The road easements platted hereon are to remain private roads for the sole use and benefit of Toro Creek Ranch subdivision property owners and Developer, its successors and assigns, for the purpose of ingress and egress.
 - Said road easements are hereby dedicated as utility easements and a ten (10.00) foot wide public utility easement is reserved along the side and rear lot lines of all tracts of the Toro Creek Ranch subdivision for the benefit of the owners of tracts within the subdivision and

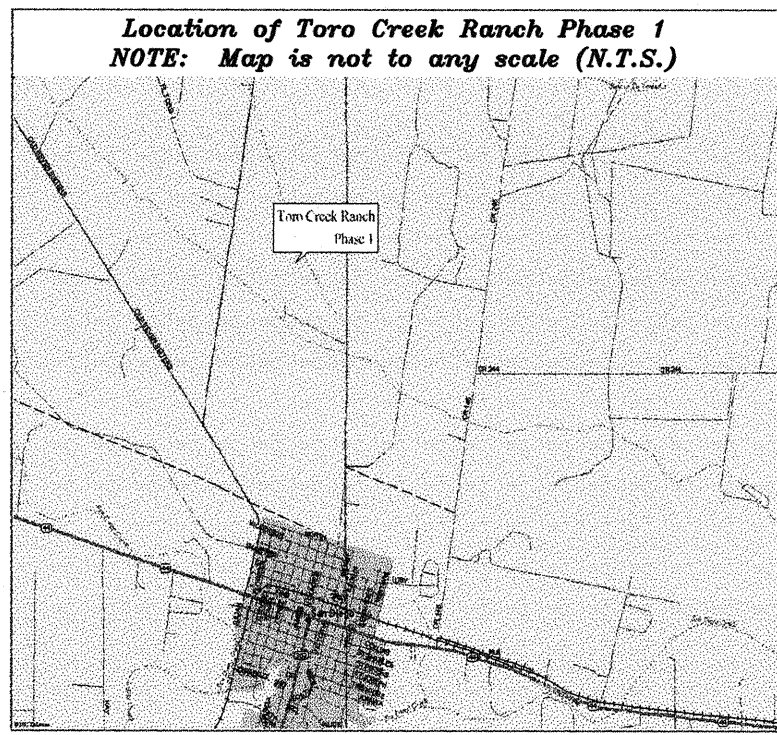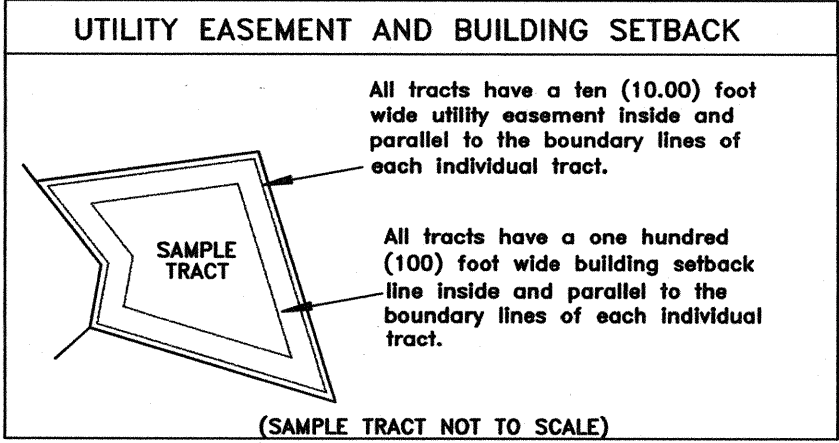

RESTRICTION NOTATION
ALL TRACTS OF THE TORO CREEK RANCH SUBDIVISION, SHOWN AND PLATTED HEREON, ARE SUBJECT TO DEED RESTRICTIONS AS FILED OF RECORD IN THE OFFICIAL RECORDS OF DUVAL COUNTY, TEXAS.
ALL TRACTS OF THE TORO CREEK RANCH SUBDIVISION, SHOWN AND PLATTED HEREON, ARE SUBJECT TO EASEMENTS, RESERVATIONS, AND OTHER MATTERS FOUND OF RECORD IN THE OFFICIAL RECORDS OF DUVAL COUNTY, TEXAS.


FLOOD PLAIN INFORMATION
Approximate location of "special flood hazard area" shown on this plat was scaled from "Zone A" as shown on FIRM Map "Duval County, Texas (Unincorporated Areas)", Panel Numbers 480202-0006A and 480202-0006B, Effective Date June 3, 1977. Base flood elevations and flood hazard factors have not been determined. Tract owners are advised that tracts within this subdivision may be within a flood plain and may be subject to flooding. For additional information contact the Duval County Flood Plain Administrator.

STATE OF TEXAS
COUNTY OF KERR
I, the developer and owner of the land identified by abstract numbers recorded in the volume & page numbers shown on this plat, and whose name is subscribed hereto, in person or through a duly authorized agent, acknowledge that this plat was made from a current survey performed on the ground and that it is intended that the land will be subdivided as indicated on the plat. No portion of the land within the subdivision is to be dedicated to public use. I further represent that no liens, other than valid purchase money liens, affecting the land to be subdivided are in effect or of record, including, but not limited to, judgment, tax and mechanics' and material mans' liens, lis pendens or bankruptcy notices.

Reginald A. Tuck
REGINALD A. TUCK
RANCH ENTERPRISES, LTD.
Vice-President and member of Southern Land Development, LLC, the General Partner of Ranch Enterprises, Ltd., a Texas Limited Partnership, 1001 Water Street, Suite E200, Kerrville, Texas 78028 (830)257-5559/257-7892 Fax

STATE OF TEXAS
COUNTY OF KERR
This instrument was acknowledged before me on the 10th day of February, 2010, by REGINALD A. TUCK, Vice-President of Southern Land Development, LLC, General Partner of Ranch Enterprises, Ltd., a Texas Limited Partnership, d/b/a/ Toro Creek Ranch on behalf of said Limited Partnership.


Paula L. Barcelo
Paula L. Barcelo
Notary Public in & for the State of Texas
My Commission Expires on August 16, 2012.

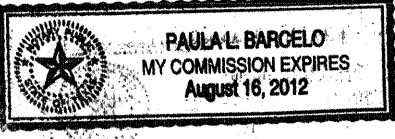

STATE OF TEXAS
COUNTY OF DUVAL
This Final Plat of Toro Creek Ranch subdivision was Reviewed & Approved on this the 12 day of Feb., 2010.

Blaine M. Gagne, Adm. Clerk
Blaine M. Gagne, Adm. Clerk
DUVAL COUNTY CLERK
By: Ronald L. Baker, Deputy


STATE OF TEXAS
COUNTY OF DUVAL
KNOW ALL MEN BY THESE PRESENTS:
This Final Plat of Toro Creek Ranch was filed for record on the 12th day of Feb., 2010 at 11:30 o'clock A.M. in Book 26 at Side B of the Plat Records of Duval County, Texas.

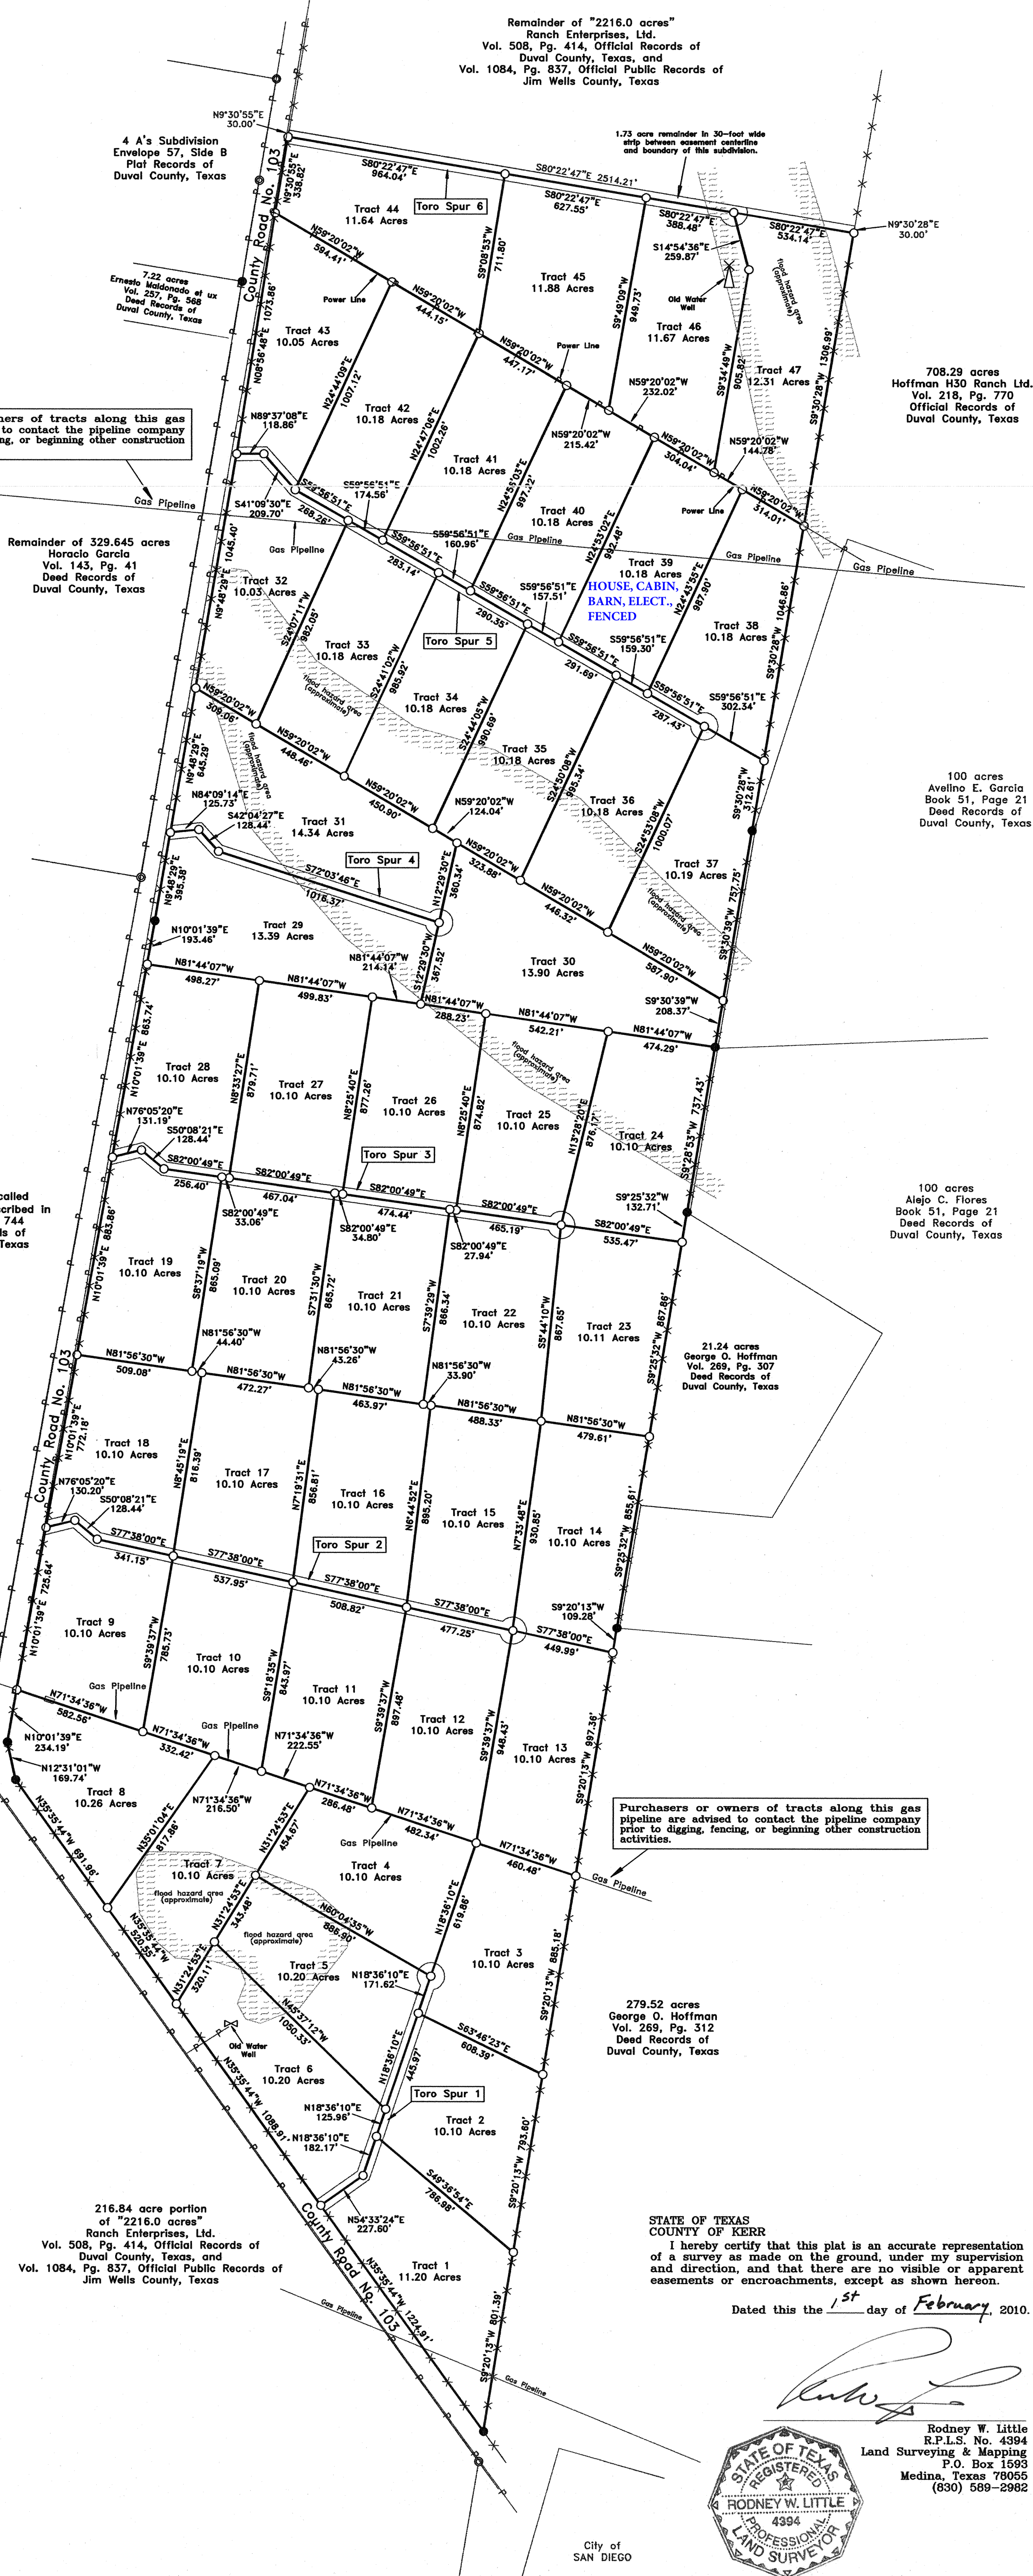

Purchasers or owners of tracts along this gas pipeline are advised to contact the pipeline company prior to digging, fencing, or beginning other construction activities.

Purchasers or owners of tracts along this gas pipeline are advised to contact the pipeline company prior to digging, fencing, or beginning other construction activities.

STATE OF TEXAS
COUNTY OF KERR
I hereby certify that this plat is an accurate representation of a survey as made on the ground, under my supervision and direction, and that there are no visible or apparent easements or encroachments, except as shown hereon.
Dated this the 15th day of February, 2010.

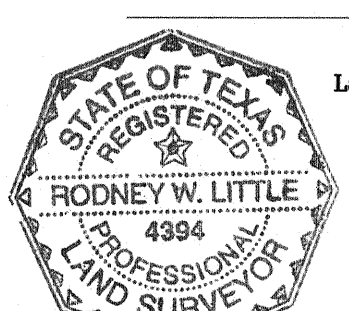

Rodney W. Little
Rodney W. Little
R.P.L.S. No. 4394
Land Surveying & Mapping
P.O. Box 1593
Medina, Texas 78055
(830) 589-2982